





Existing North Elevation



Existing East Elevation

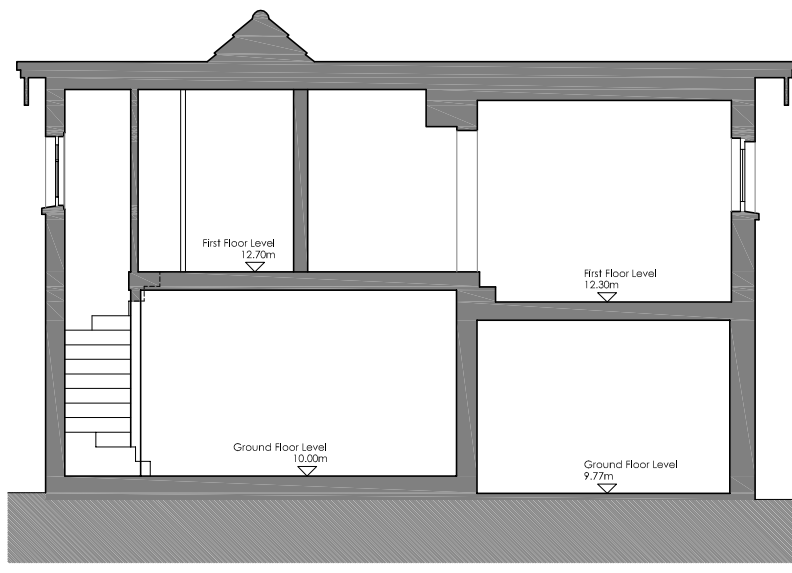

Section A-A

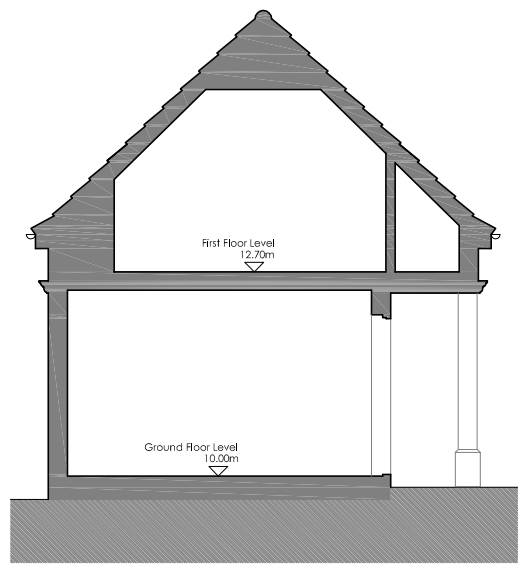


Section B-B




Existing South Elevation



Existing West Elevation

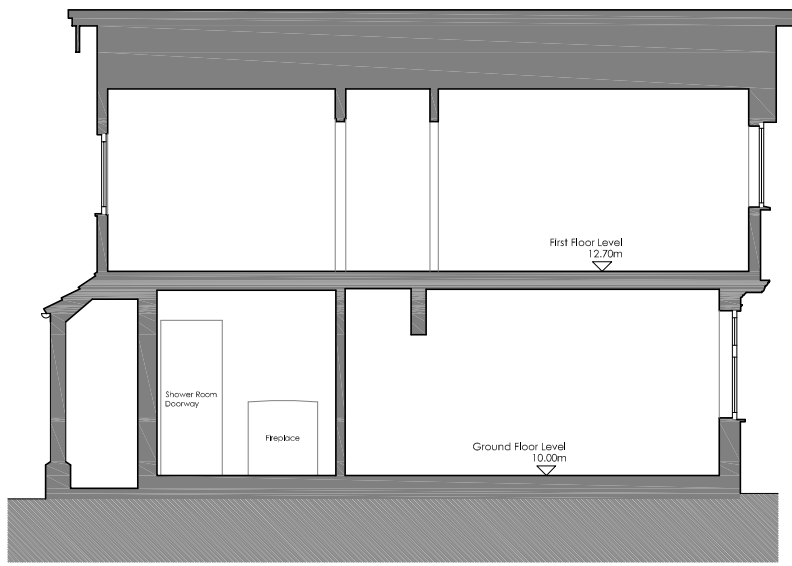


Section C-C

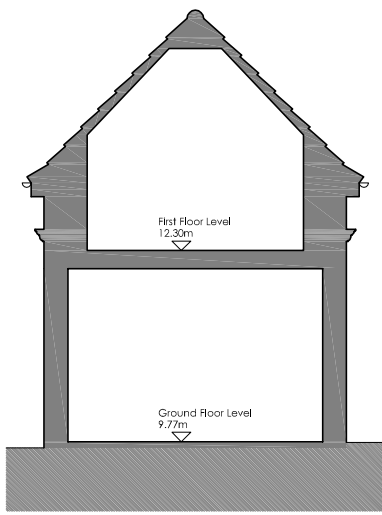


Section D-D


BUILDING SURVEY - LEGEND				
WINDOW DETAIL HEIGHTS:		FALSE CEILING		F/C
FLOOR TO CELL HEIGHT	C	CEILING		C/L
CILL TO SPRING	C/S	SKYLIGHT		S/L
CILL TO HEAD OF WINDOW	C/H	UNDERSIDE		U/S
ARCH DETAIL HEIGHTS:		OVERHEAD		O/H
FLOOR TO SPRING	S	FLOOR LEVEL		RL
FLOOR TO HEAD	H	THRESHOLD LEVEL		THL
		BEAM LEVEL		BL
		SOFFIT LEVEL		SFL
DRAINAGE:		SAVES LEVEL		EL
INSPECTION COVER	IC	RIDGE LEVEL		RL
GULLY	G	FINISHED FLOOR LEVEL		FFL
RAIN WATER PIPE	RWP	SLOPE UP		S/UP
SOIL VENT PIPE	SVP	UP ARROW		UP
VENT PIPE	VP	FLOOR TO CEILING HEIGHT		(123)

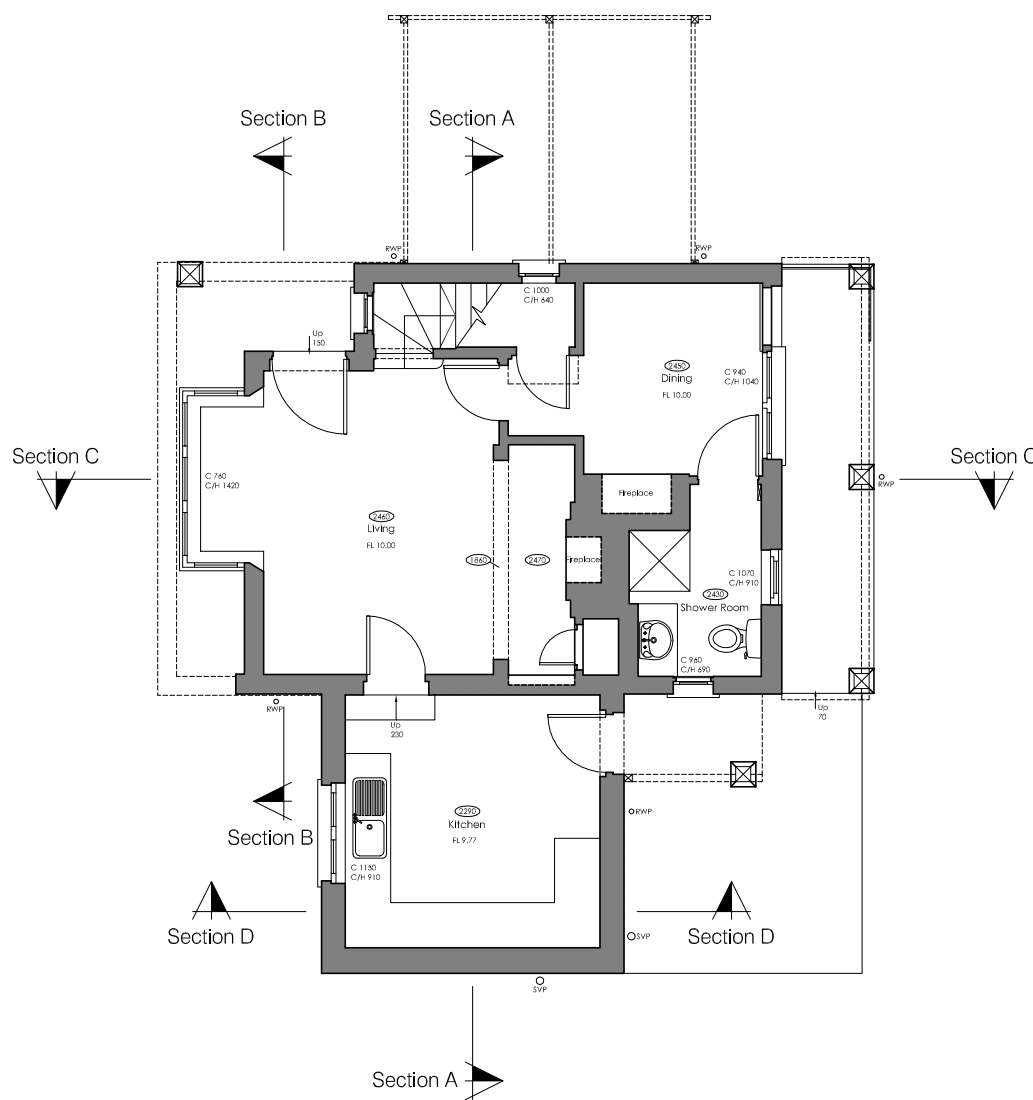

Existing Ground Floor Plan

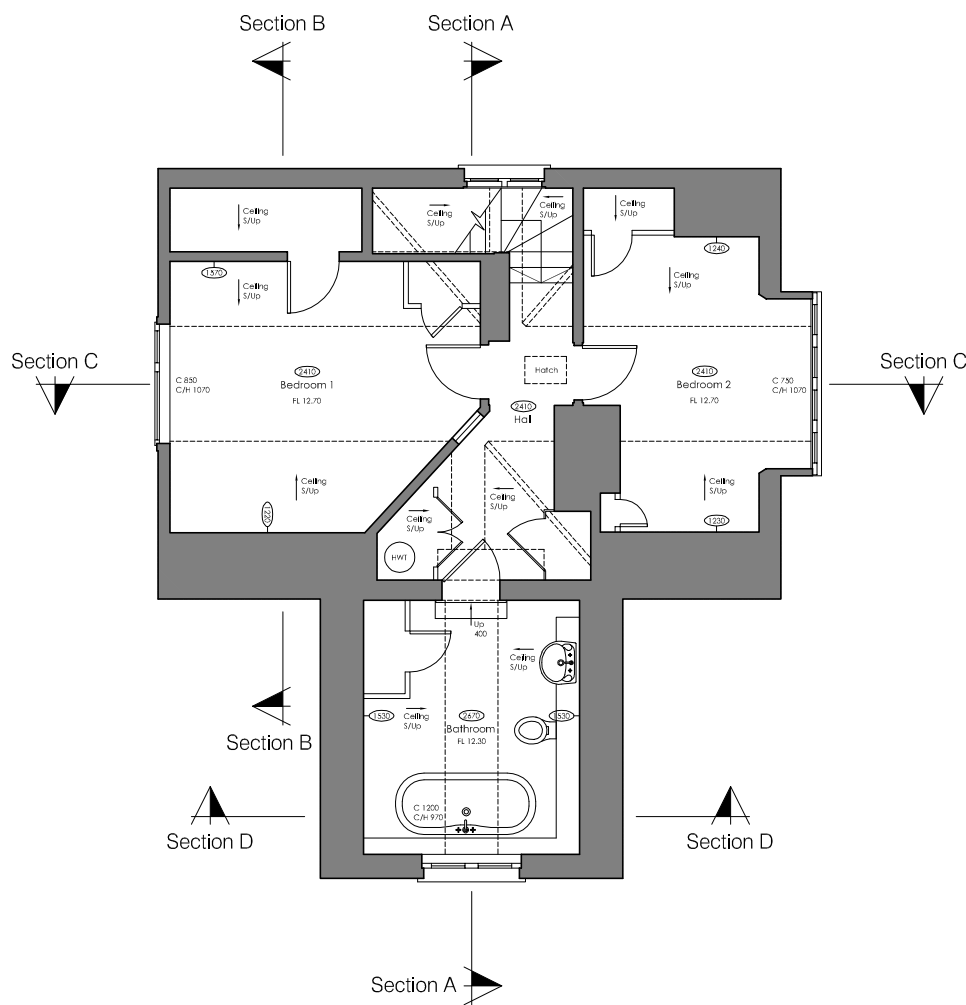

Existing First Floor Plan

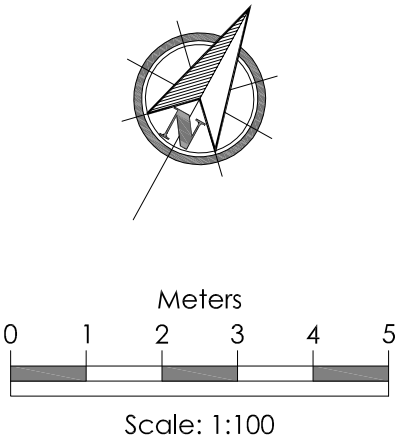



Measured Building Survey & Cad Consultancy

Contact us:
mob: +44 (0) 7786 952804
mob: +44 (0) 7880 984831
email: info@perceptumdesign.co.uk
website: www.perceptumdesign.co.uk

Project:
Gate House - Existing
Plans, Elevations & Sections
Example Drawing

Client:

Date: 2010	Drawn:	Checked:
Scale: 1:100 @ A2		
Project No: EX/02	Drawing No: EX/02/01	Revision: