


BUILDING SURVEY - LEGEND		
WINDOW DETAIL HEIGHTS:		
FLOOR TO CELL HEIGHT	C	FALSE CEILING
CILL TO SPRING	C/S	CEILING
CILL TO HEAD OF WINDOW	C/N	SKYLIGHT
		UNDERSIDE
		OVERHEAD
ARCH DETAIL HEIGHTS:		
FLOOR TO SPRING	S	FLOOR LEVEL
FLOOR TO HEAD	H	THRESHOLD LEVEL
		BEAM LEVEL
		SOFFIT LEVEL
		EAVE LEVEL
		ROOF LEVEL
		FINISHED FLOOR LEVEL
DRAINAGE:		
INSPECTION COVER	IC	SLOPE UP
SOIL VENT PIPE	RWP	SLOPE UP
SOIL VENT PIPE	SVP	UP-ARROW
VENT PIPE	VP	FLOOR TO CEILING HEIGHT
		F/C
		C/C
		S/C
		U/R
		OH
		RL
		SL
		EL
		FL
		S/Up
		250

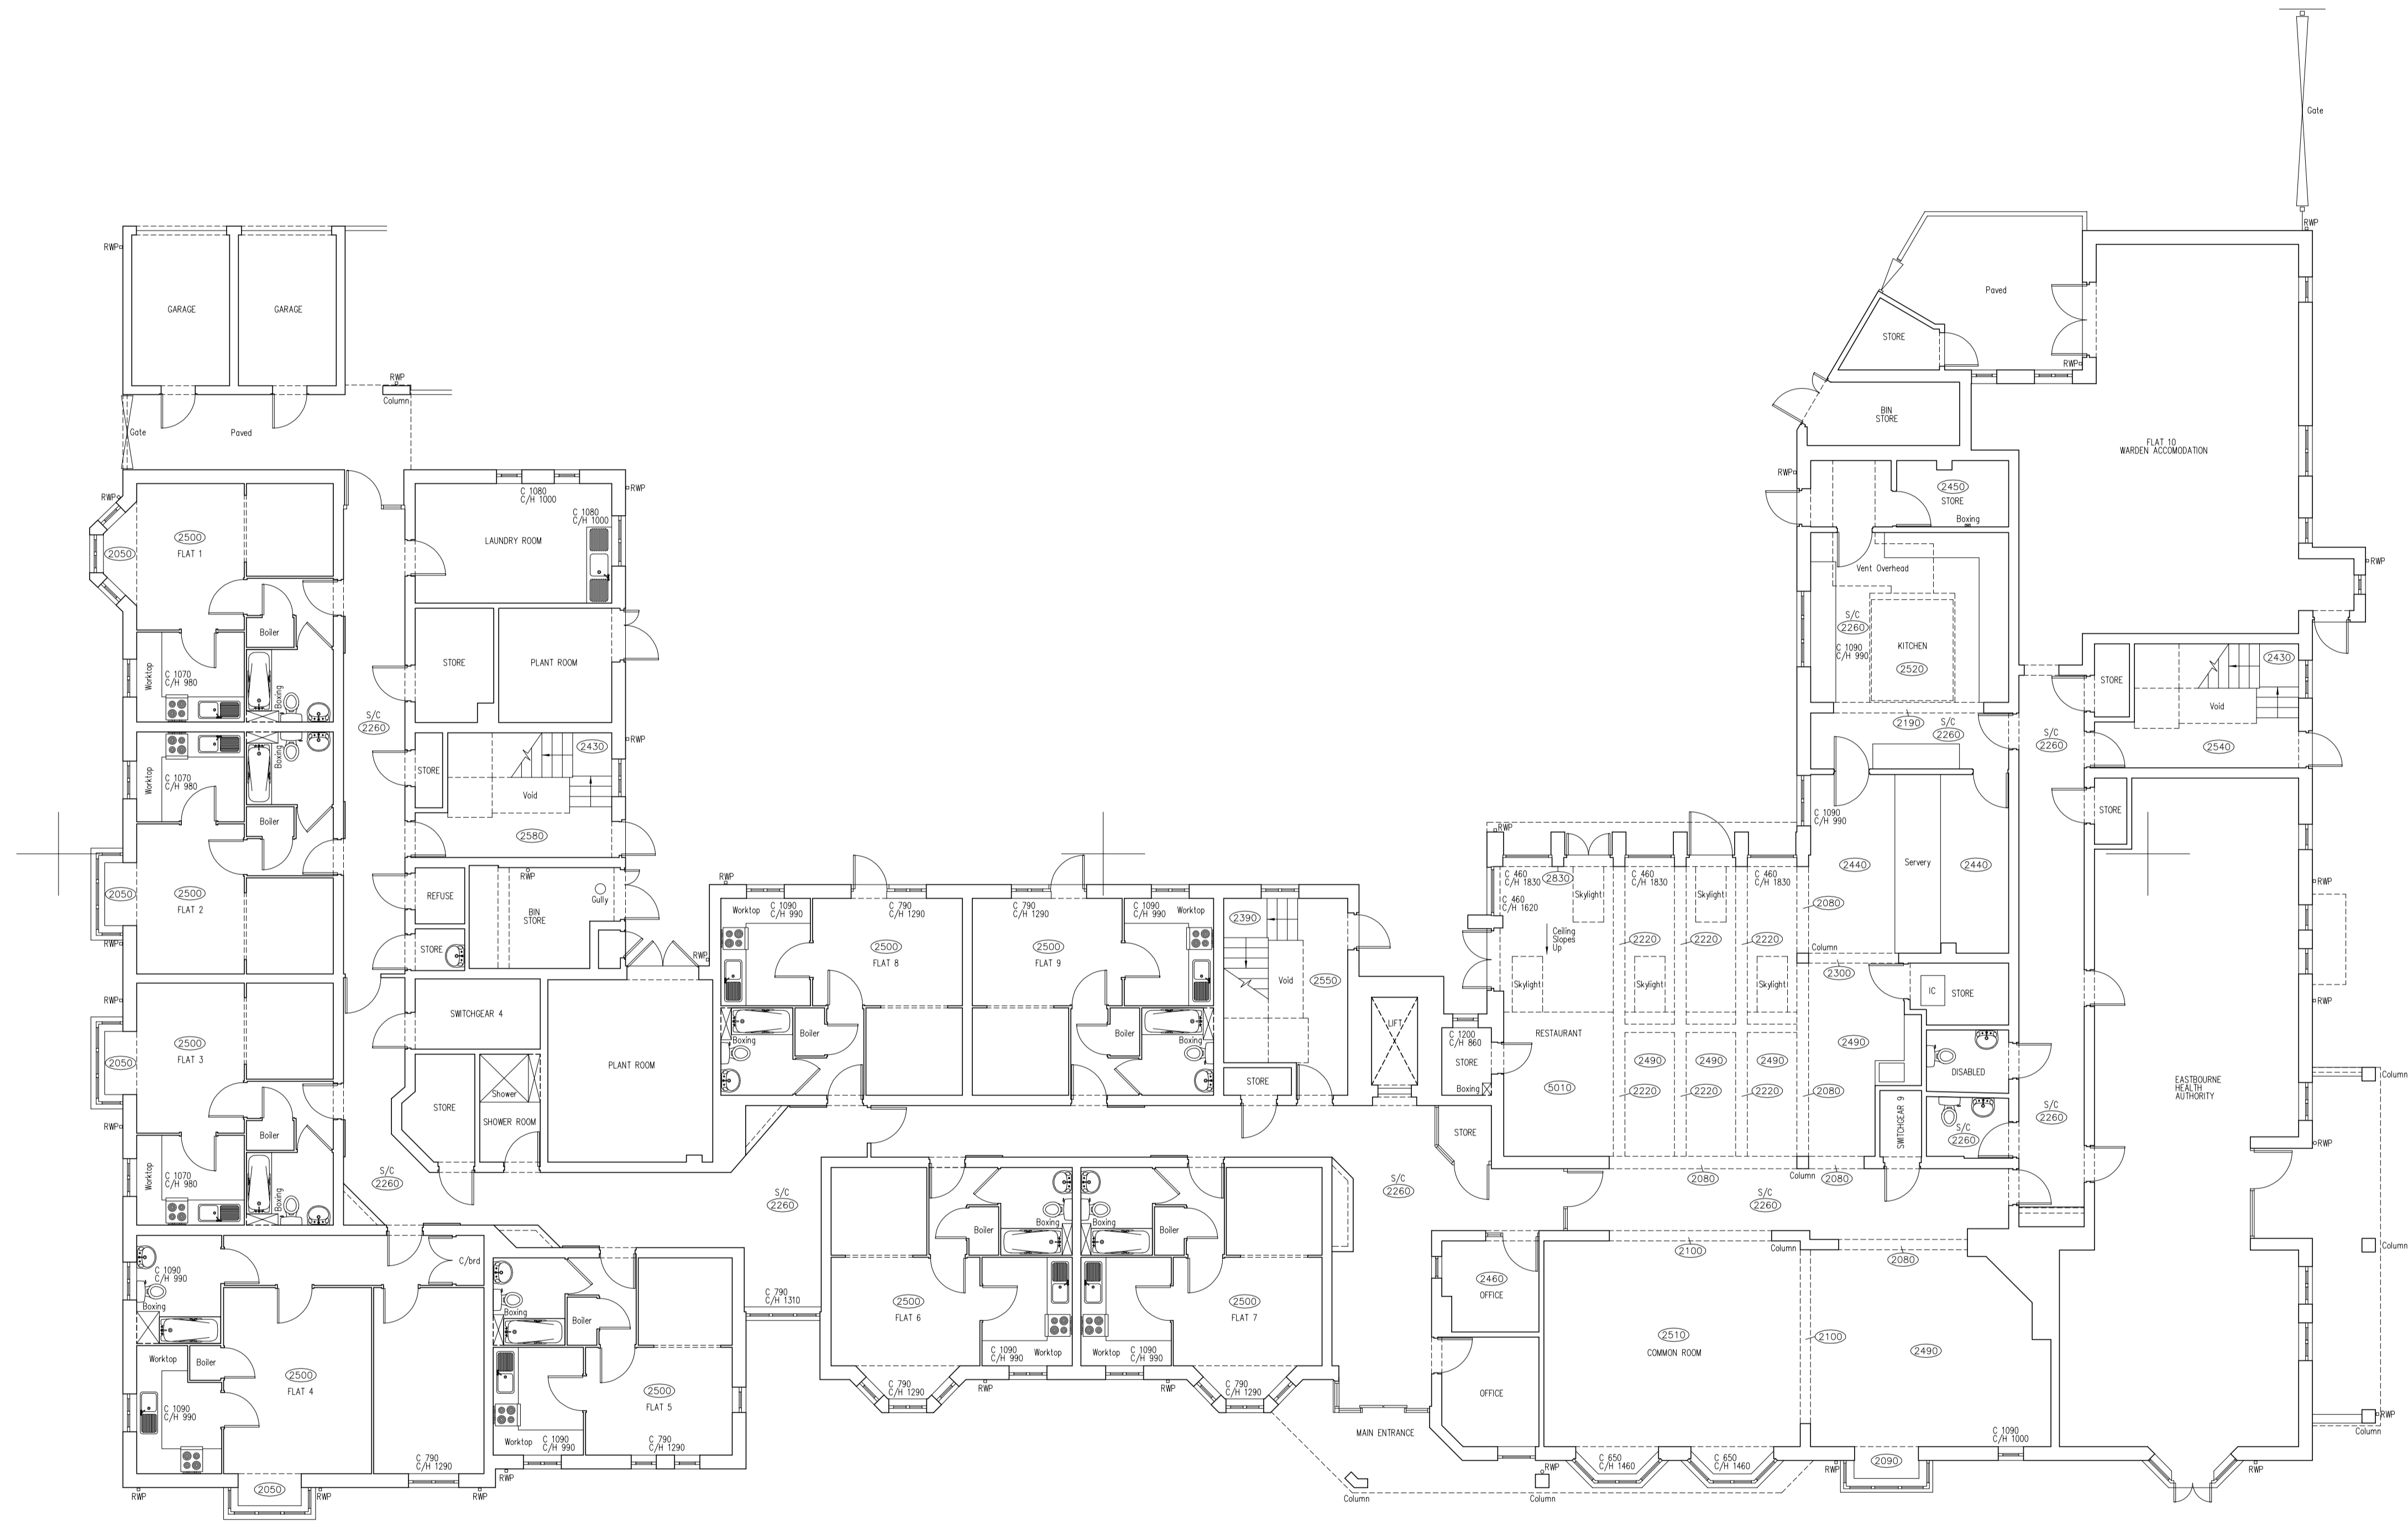


Existing Ground Floor Plan



Contact us:
 mob: +44 (0) 7786 952804
 mob: +44 (0) 7880 984831
 email: info@perceptumdesign.co.uk
 website: www.perceptumdesign.co.uk

Project:
 Nursing Home
 Existing Plan
 Example Drawing

Client:

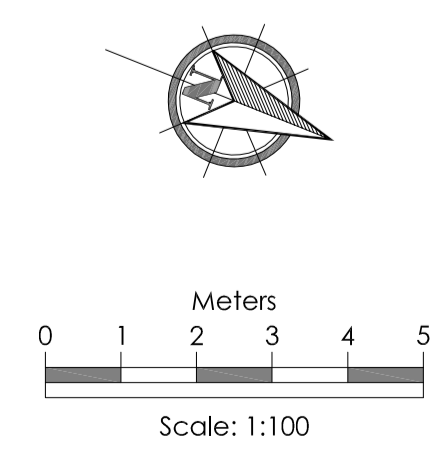

Date: 2010	Drawn:	Checked:
Scale: 1:100 @ A1		
Project No: EX/08	Drawing No: EX/08/01	Revision: