


**BUILDING SURVEY - LEGEND**

<b>WINDOW DETAIL HEIGHTS:</b>		FALSE CEILING	F/C
FLOOR TO CILL HEIGHT	C	CEILING	C/L
CILL TO HEAD OF WINDOW	C/H	SKYLIGHT	S/L
CILL TO SPRING	C/S	UNDERSIDE OVERHEAD	U/S
		FLOOR LEVEL	O/H
<b>ARCH DETAIL HEIGHTS:</b>		THRESHOLD LEVEL	THL
FLOOR TO SPRING	S	BEAM LEVEL	BL
FLOOR TO HEAD	H	SOFFIT LEVEL	SFL
		EAVES LEVEL	EL
<b>DRAINAGE:</b>		RIDGE LEVEL	RL
INSPECTION COVER	IC	FINISHED FLOOR LEVEL	FFL
GULLY	G	SLOPE UP	S/Up
RAIN WATER PIPE	RWP	UP ARROW	↑
SOIL VENT PIPE	SVP	FLOOR TO CEILING HEIGHT	(1234)
VENT PIPE	VP		

All Levels Are Based on TBM Value: 20.00m  
 Situated on Threshold of Rear Door to Dining Room  
 on Ground Floor Plan

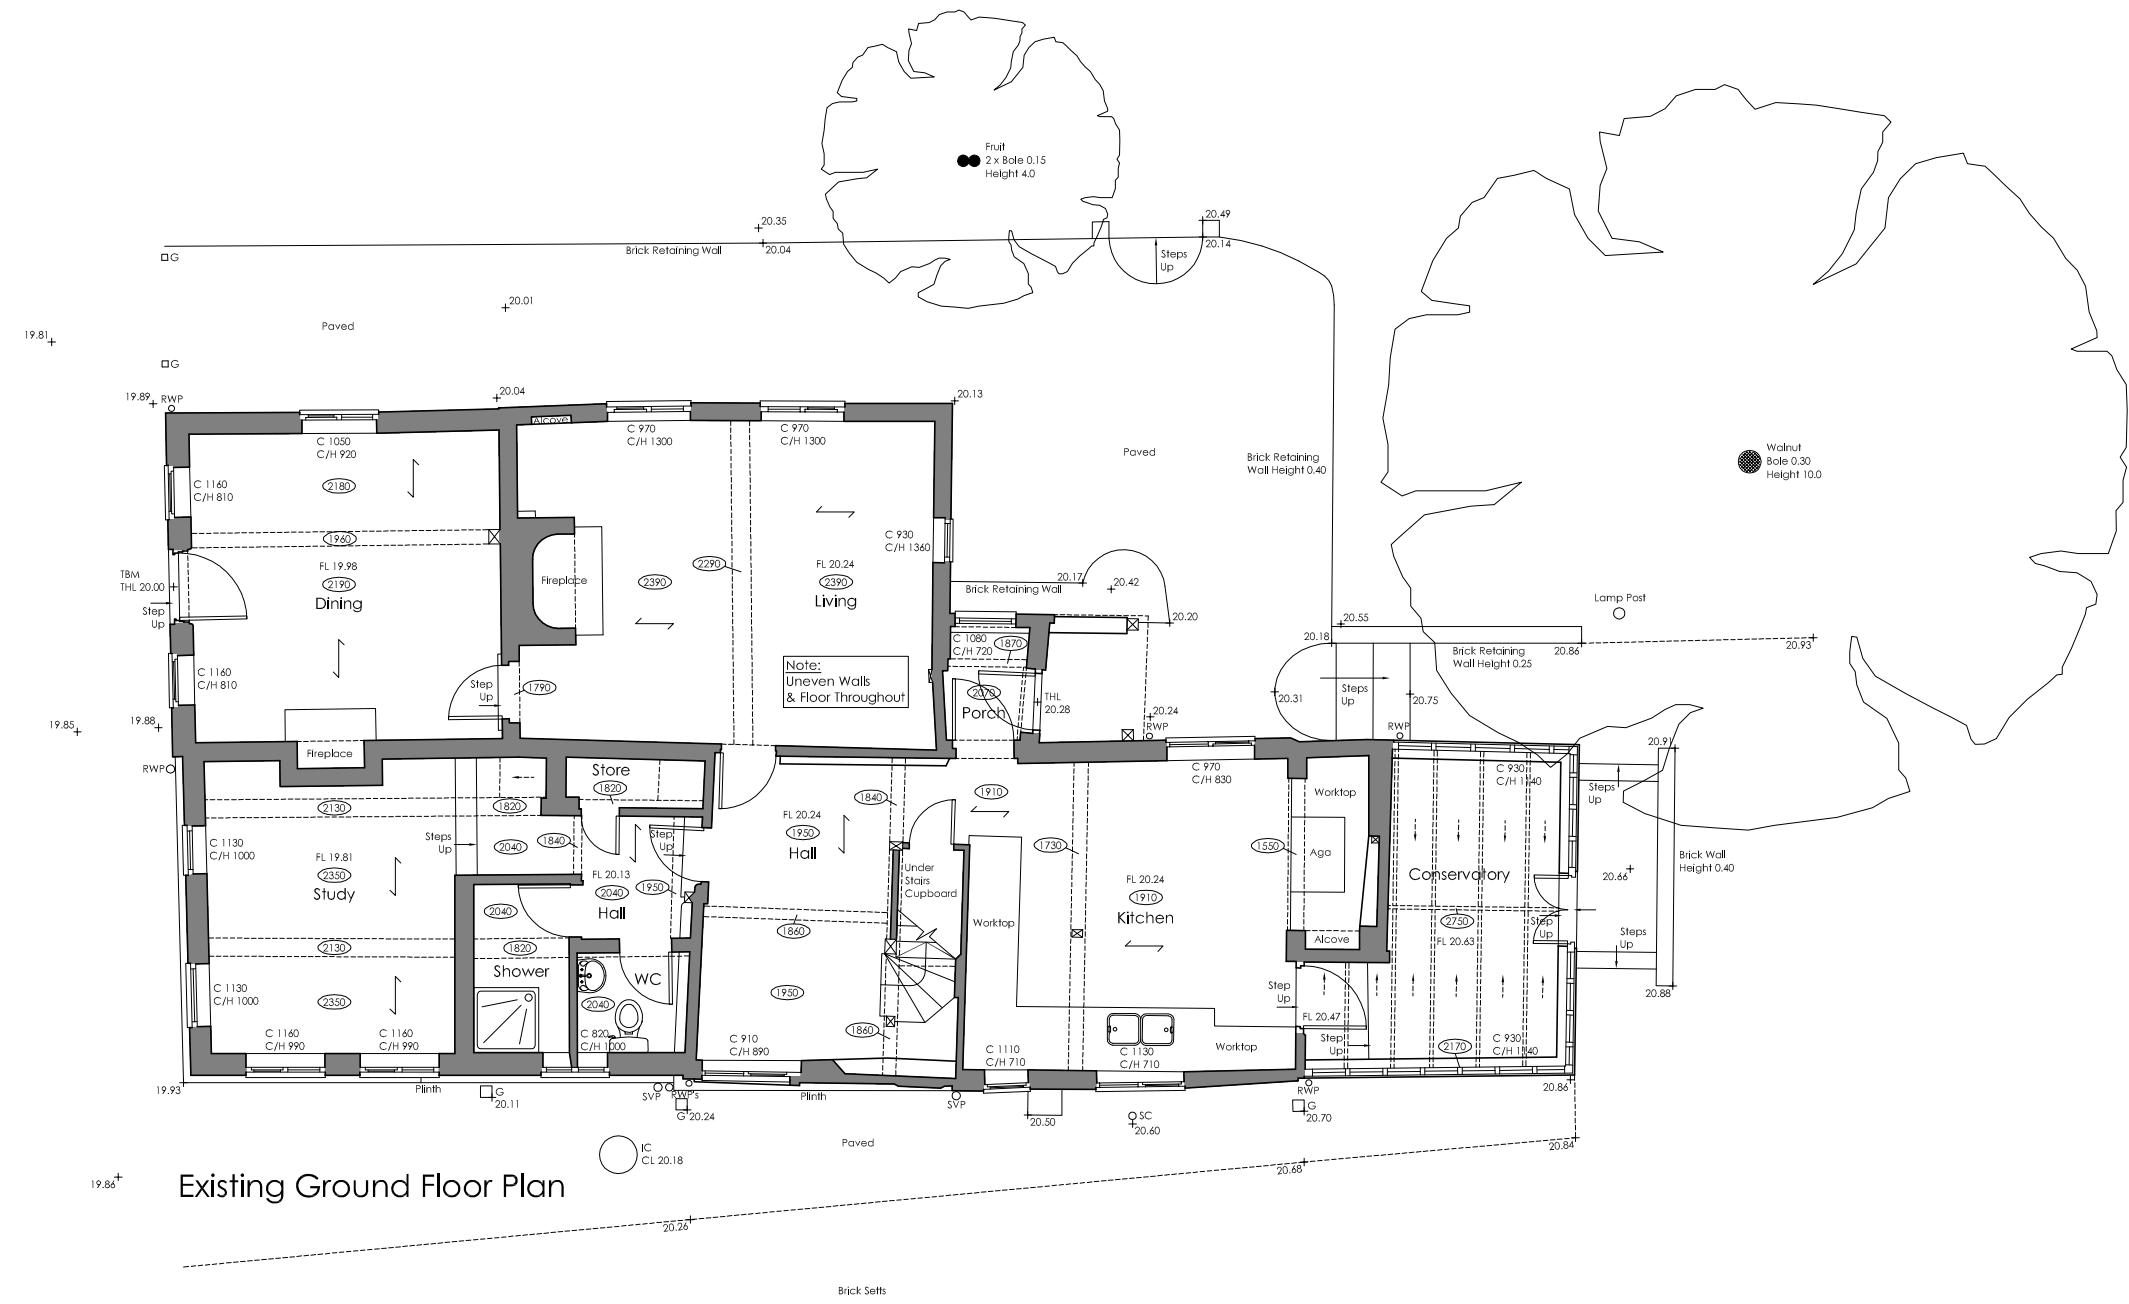

Existing Ground Floor Plan



All Dimensions to be Verified on Site Prior to Construction



Contact us:  
 mob: +44 (0) 7786 952804  
 mob: +44 (0) 7880 984831  
 email: info@perceptumdesign.co.uk  
 website: www.perceptumdesign.co.uk

Project:  
 Tudor Cottage  
 Existing Ground Floor Plan &  
 Site Survey - Example Drawing

Client:

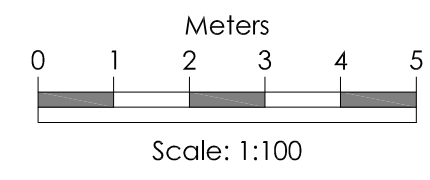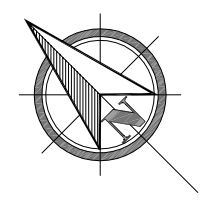

Date: 2011	Drawn:	Checked:
Scale: 1:100 @ A3		
Project No: EX/03	Drawing No: EX/03/01	Revision: