


BUILDING SURVEY - LEGEND			
WINDOW DETAIL HEIGHTS:			
FLOOR TO CILL HEIGHT	C	FALSE CEILING	F/C
CILL TO HEAD OF WINDOW	C/H	CEILING	C/L
CILL TO SPRING	C/S	SKYLIGHT	S/L
		UNDERSIDE	U/S
		OVERHEAD	O/H
ARCH DETAIL HEIGHTS:			
FLOOR TO SPRING	S	FLOOR LEVEL	FL
FLOOR TO HEAD	H	THRESHOLD LEVEL	THL
		BEAM LEVEL	BL
		SOFFIT LEVEL	SFL
		EAVES LEVEL	EL
DRAINAGE:			
INSPECTION COVER	IC	RIDGE LEVEL	RL
GULLY	G	FINISHED FLOOR LEVEL	FFL
RAIN WATER PIPE	RWP	SLOPE UP	S/Up
SOIL VENT PIPE	SVP	UP ARROW	Up
VENT PIPE	VP	FLOOR TO CEILING HEIGHT	(1234)

Notes:
The North point is Indicative only.

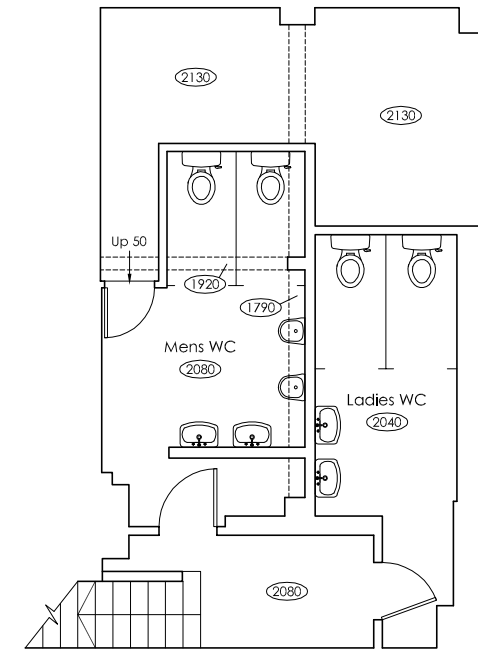

Existing Basement Plan - GIA: 40m²


All Dimensions to be Verified on Site Prior to Construction.
No Dimensions to be Scaled from this Drawing.



Contact us:
mob: +44 (0) 7786 952804
mob: +44 (0) 7880 984831
email: info@perceptumdesign.co.uk
website: www.perceptumdesign.co.uk

Project:
Typical Lease Plan
Basement & Ground Floor Plans
Example Drawing

Client:

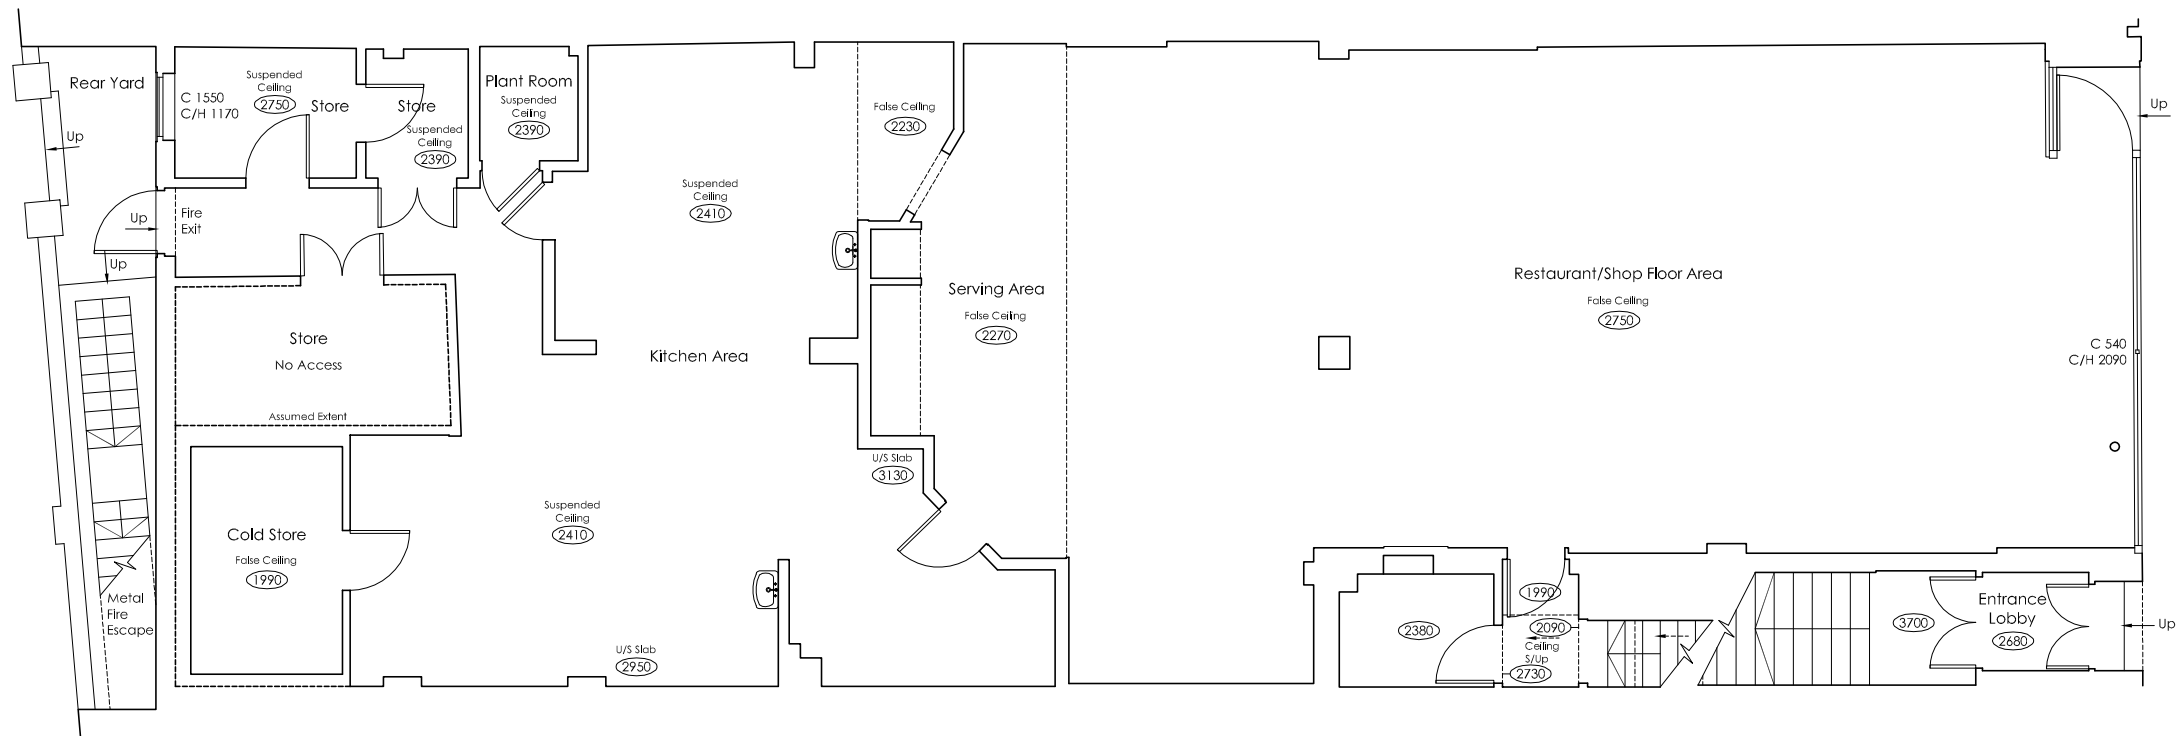

Existing Ground Floor Plan - GIA: 215m²

Date: 2012	Drawn:	Checked:
Scale: 1:100 @ A3		
Project No: EX/06	Drawing No: EX/06/01	Revision: